


SCHUYLKILL RIVER



ALIGNMENT PLAN  
20 SCALE

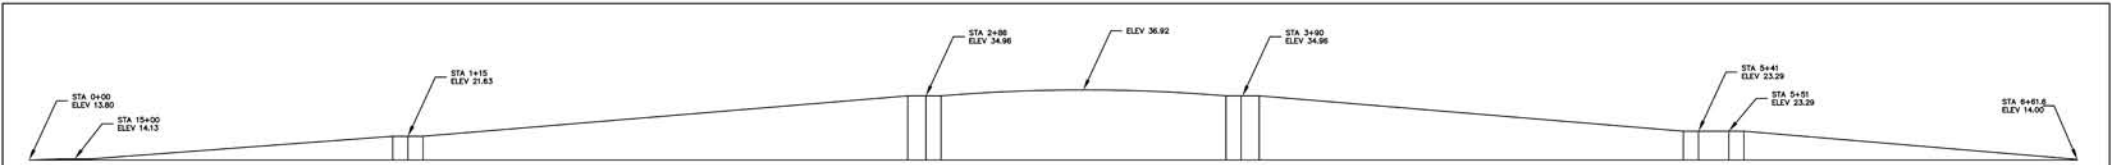

DEVELOPED ELEVATION  
20 SCALE